


HUTCHINSON Rd.

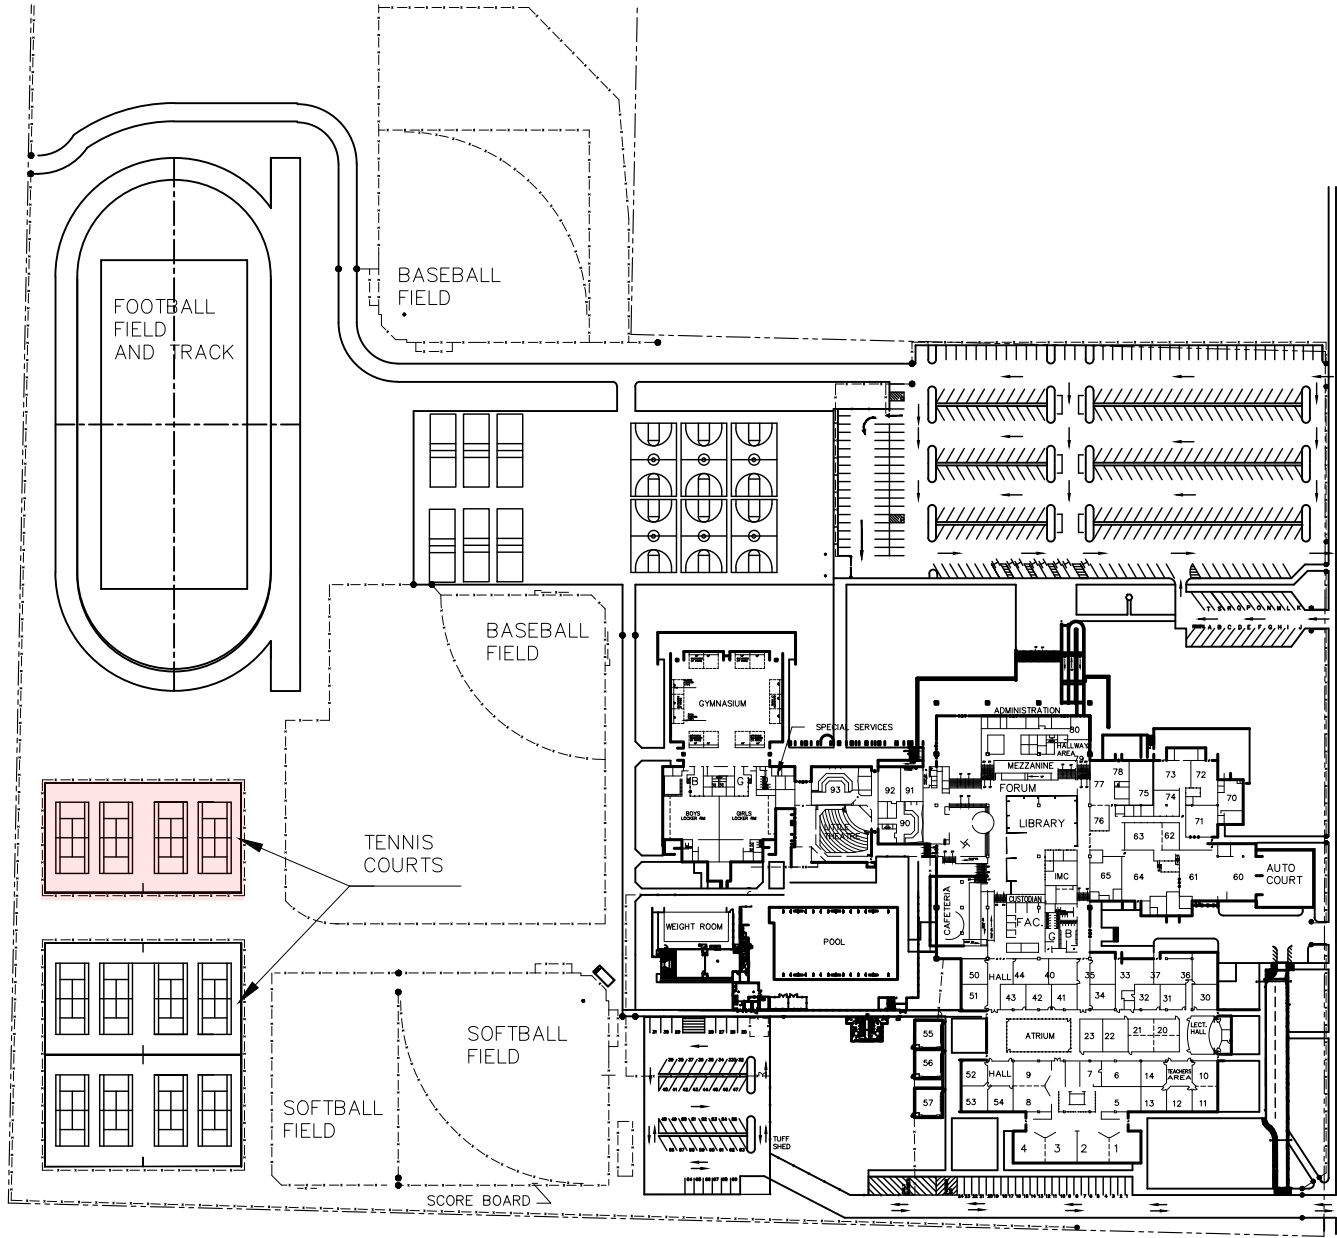

CASTLE ROCK ROAD

SITE PLAN
 SCALE: 1"=160'-0"

MDUSD
 MT. DIABLO UNIFIED SCHOOL DISTRICT
 MAINTENANCE, OPERATIONS AND FACILITIES



XXX
 XXX

DISTRICT : DIST-PH#
 MAINT. : MAINT#
 FAX : FAX#

©2002 MDUSD
 ALL RIGHTS RESERVED

SITE PLAN

NORTHGATE HIGH SCHOOL
 425 CASTLE ROCK RD
 WALNUT CREEK, CA 94598

DRAWN BY: KMM
 DATE: 12/1/15

DESIGNED BY: DATE:

APPROVED BY: DATE:

PROJECT NUMBER:

SCALE: AS NOTED

SHEET NUMBER: EDU-1
 1 OF 1